

1 PRE-CAST PANEL @ EXISTING BUILDING - LEVEL TWO
1 1/2" = 1'-0"

2 FIREWALL DETAIL @ COLUMN
1 1/2" = 1'-0"

3 DETAIL @ BUILDING 1 EXISTING WALL
1 1/2" = 1'-0"

4 DETAIL @ SOUTHWEST CORNER OF 114H
1 1/2" = 1'-0"

5 DETAIL @ EAST WAREHOUSE ENTRANCE
3" = 1'-0"


6 FIREWALL DETAIL @ DOOR JAMB
3" = 1'-0"

7 ENLARGED COLUMN DETAIL
3" = 1'-0"

9 TYPICAL PANEL WIDTH AT PRECAST BASE AT COLUMN
1 1/2" = 1'-0"

8 TYPICAL PRECAST PANEL VERTICAL JOINT
3" = 1'-0"

KEY PLAN
NOT TO SCALE

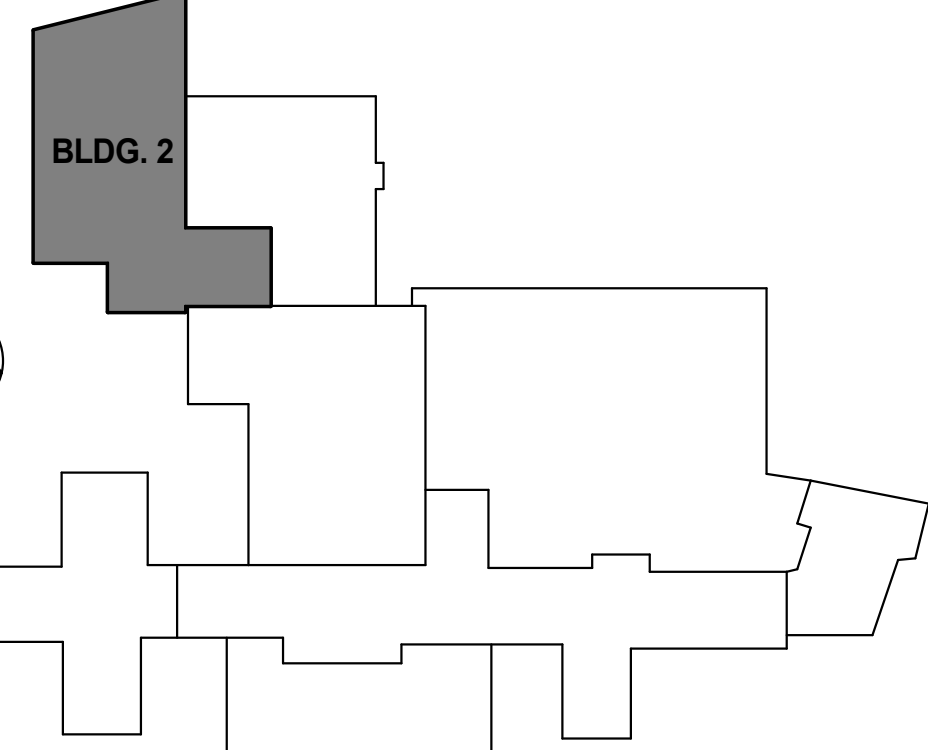

SHIVEHATTERY
ARCHITECTURE+ENGINEERING
2834 Northgate Drive | Iowa City, Iowa 52245
319.354.5040 | fax 319.354.6921 | shive-hattery.com
Iowa | Illinois | Missouri

Drawing Title PLAN DETAILS		Project Title RENOVATE AND EXPAND SPACE FOR PATIENT SUPPORT AREAS		Date 12-05-2014 CONSTRUCTION DOCUMENTS	
Approved: Division Chief		Building Number 2	Checked Approver	Drawn EAS	Project No. DVA# DVA#636-311 S-H # 110240-0
Approved: Service Director		Location IOWA CITY VA HEALTH CARE SYSTEM IOWA CITY, IOWA		DRAWING No. 2-A25 Dwg. 31 of 35	

2
Veterans Administration